

SITE PLAN

ST ANNE'S MEADOWS

WOKINGHAM | BERKSHIRE



antlerhomes.co.uk

EXCEPTIONAL HOMES, PICTURESQUE SETTING

At St Anne's Meadows, the quality of these premium new homes is matched by the beauty of their setting, nestled among scenic meadows and parkland in the heart of the Berkshire countryside.

All you need to do is decide which one of these stylish, spacious 3 and 4 bedroom homes is the perfect one for you.

The Belfry

3 bedroom detached home
Plots 34, 35, 38 & 41

The Eldridge

3 bedroom end of terrace home
Plot 32

The Kiln

3 bedroom
semi-detached* home
Plots 2, 3, 5, 6, 28, 29, 30 & 31

The Lawrence

3 bedroom detached home
Plot 33

The Oak

3 bedroom detached home
Plot 40

The Chime

4 bedroom detached home
Plots 36, 37, 50 & 51

The Foundry

4 bedroom detached home
Plots 1 & 42

The Landen

4 bedroom detached home
Plots 27, 45, 47 & 49

The Lime

4 bedroom detached home
Plots 7, 46 & 48

The Mercer

4 bedroom detached home
Plots 4 & 44

The Salisbury

4 bedroom detached home
Plots 43 & 52

The Seri


4 bedroom detached home
Plot 39

The Walter

4 bedroom detached home
Plots 53 & 54

Shared Ownership

Plots 8-26

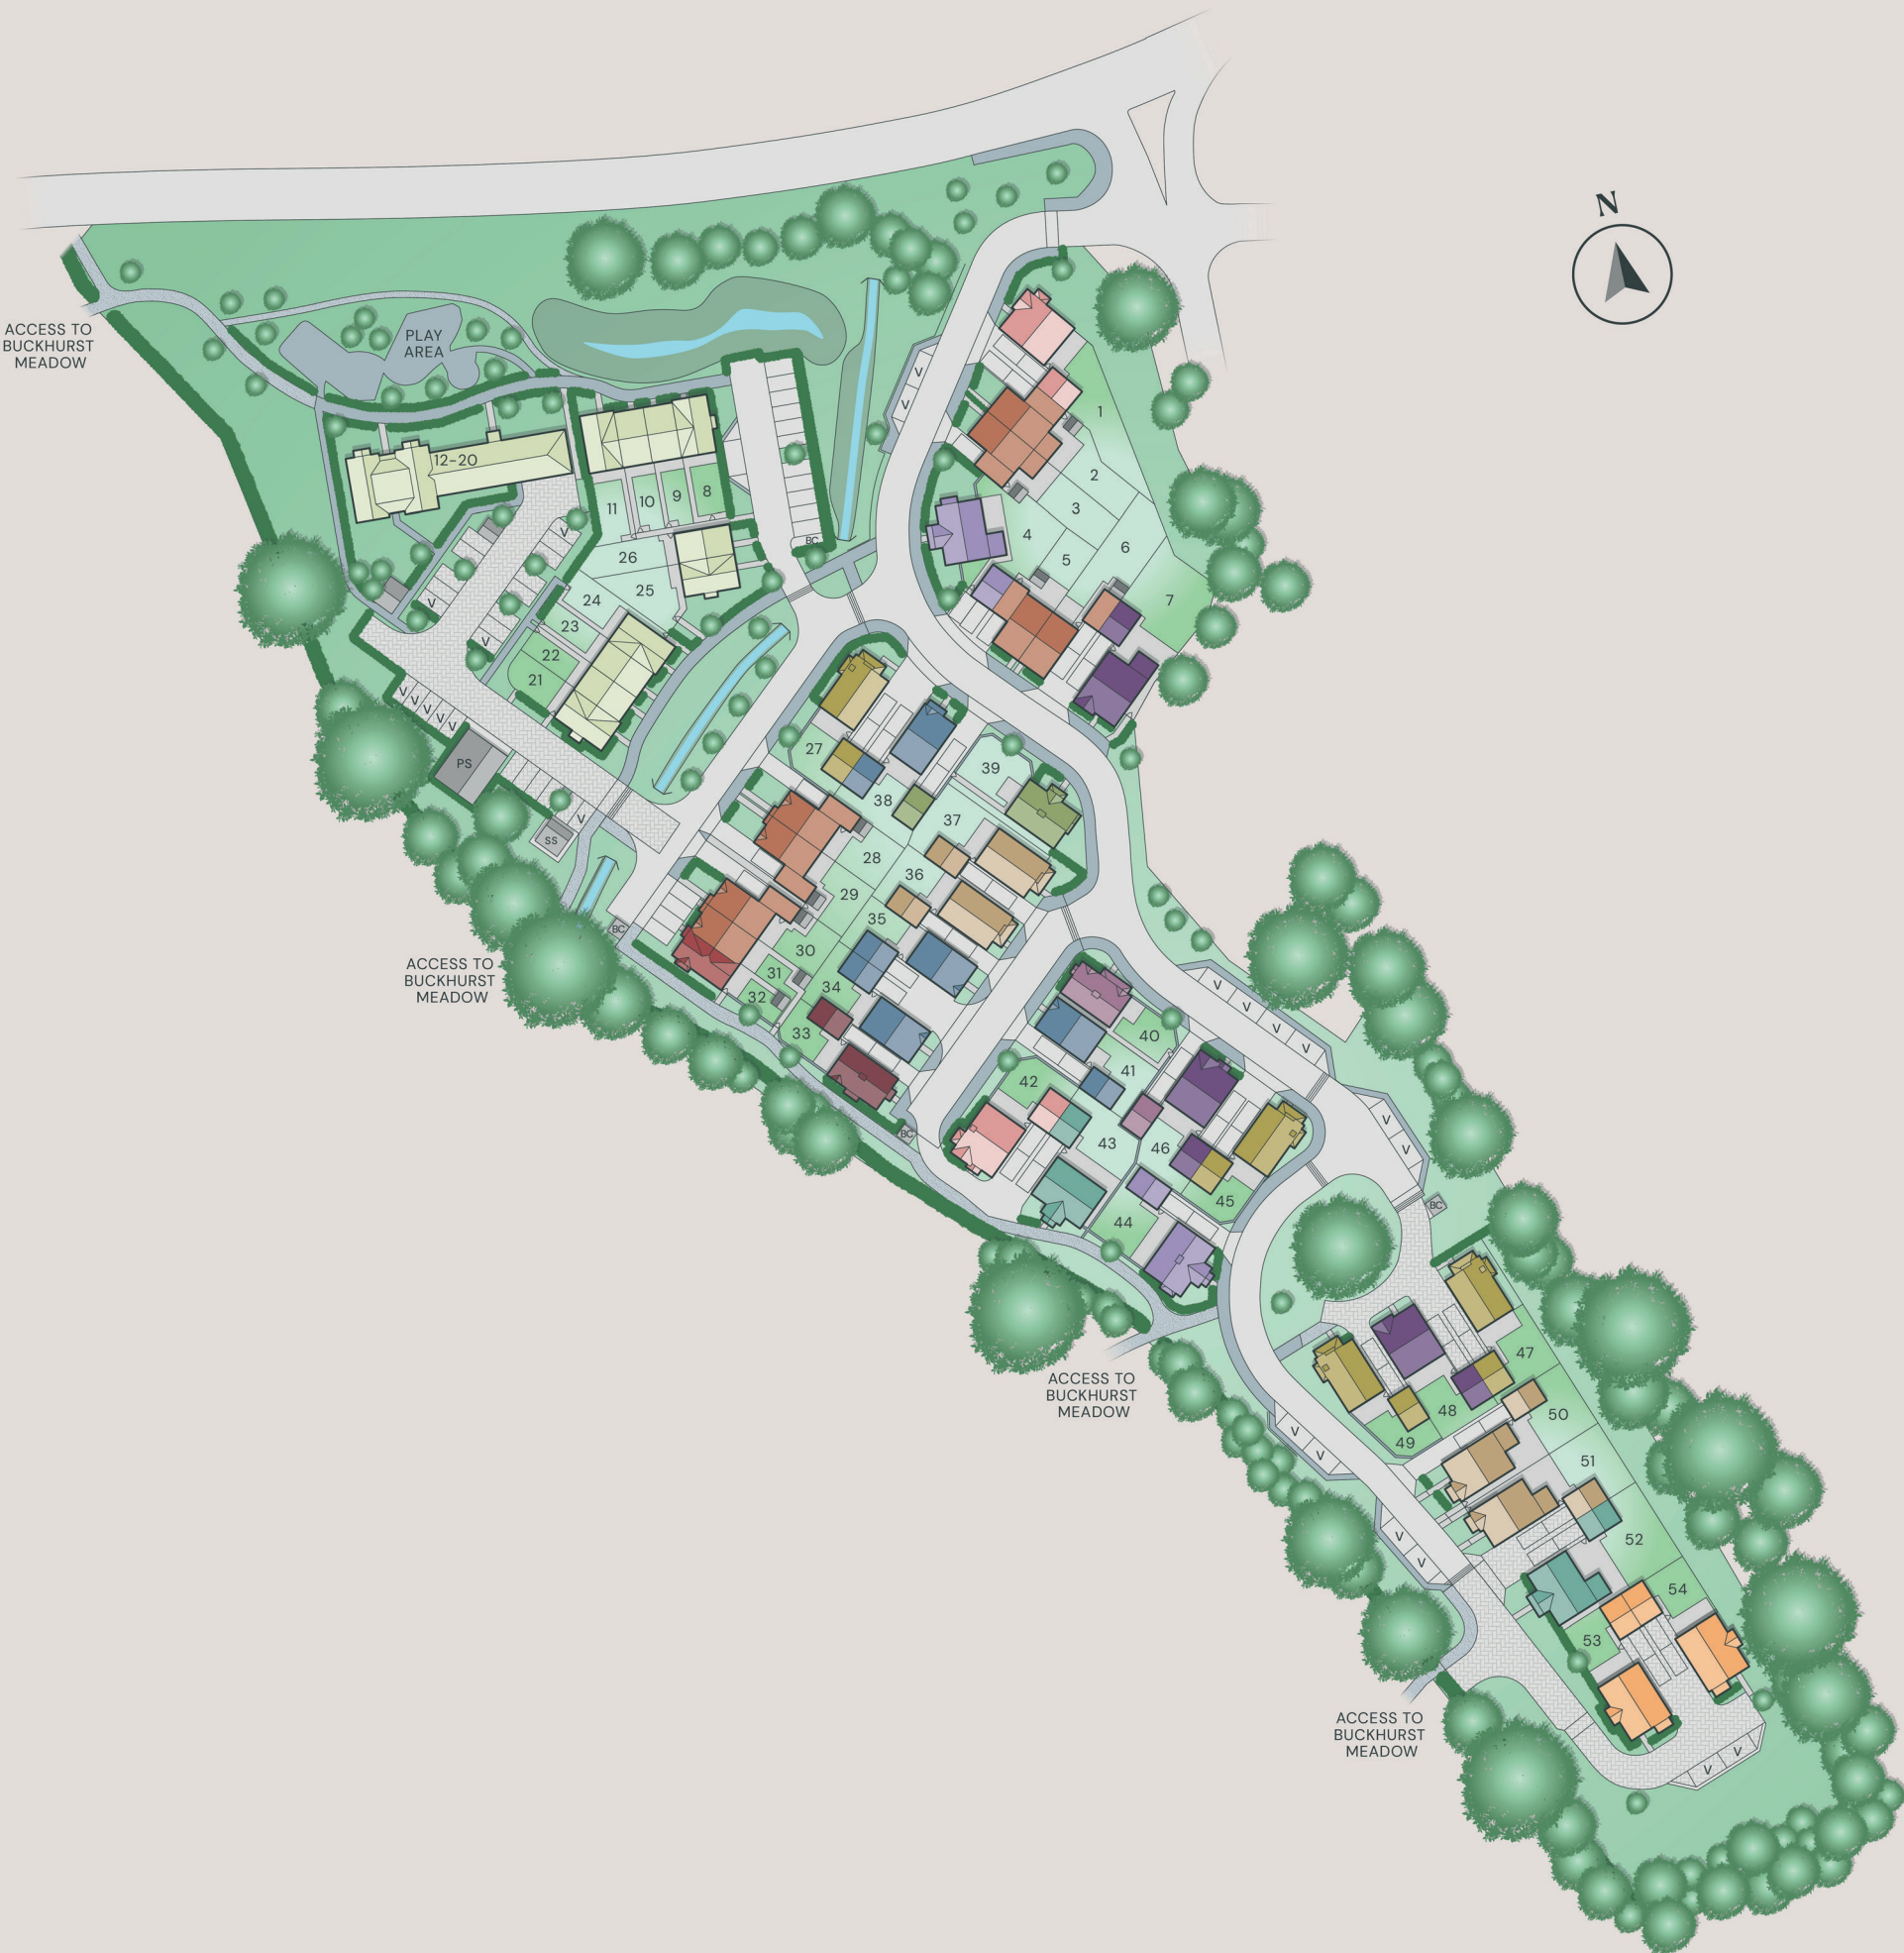

V – Visitor Parking Space.
SS – Sub Station.
PS – Pumping Station.
BC – Bin Collection Point.

*Plot 30 is end of terrace and plot 31 is mid terrace.
Site plan not to scale. Artwork and landscaping are indicative only.

ST ANNE'S MEADOWS

LONDON ROAD | WOKINGHAM
BERKSHIRE | RG40 1ST

CALL 01276 538941



antlerhomes.co.uk